


- Leasing budget
- Forecast 2018
- Budget 2019
- Not in budget

▨ Renewal

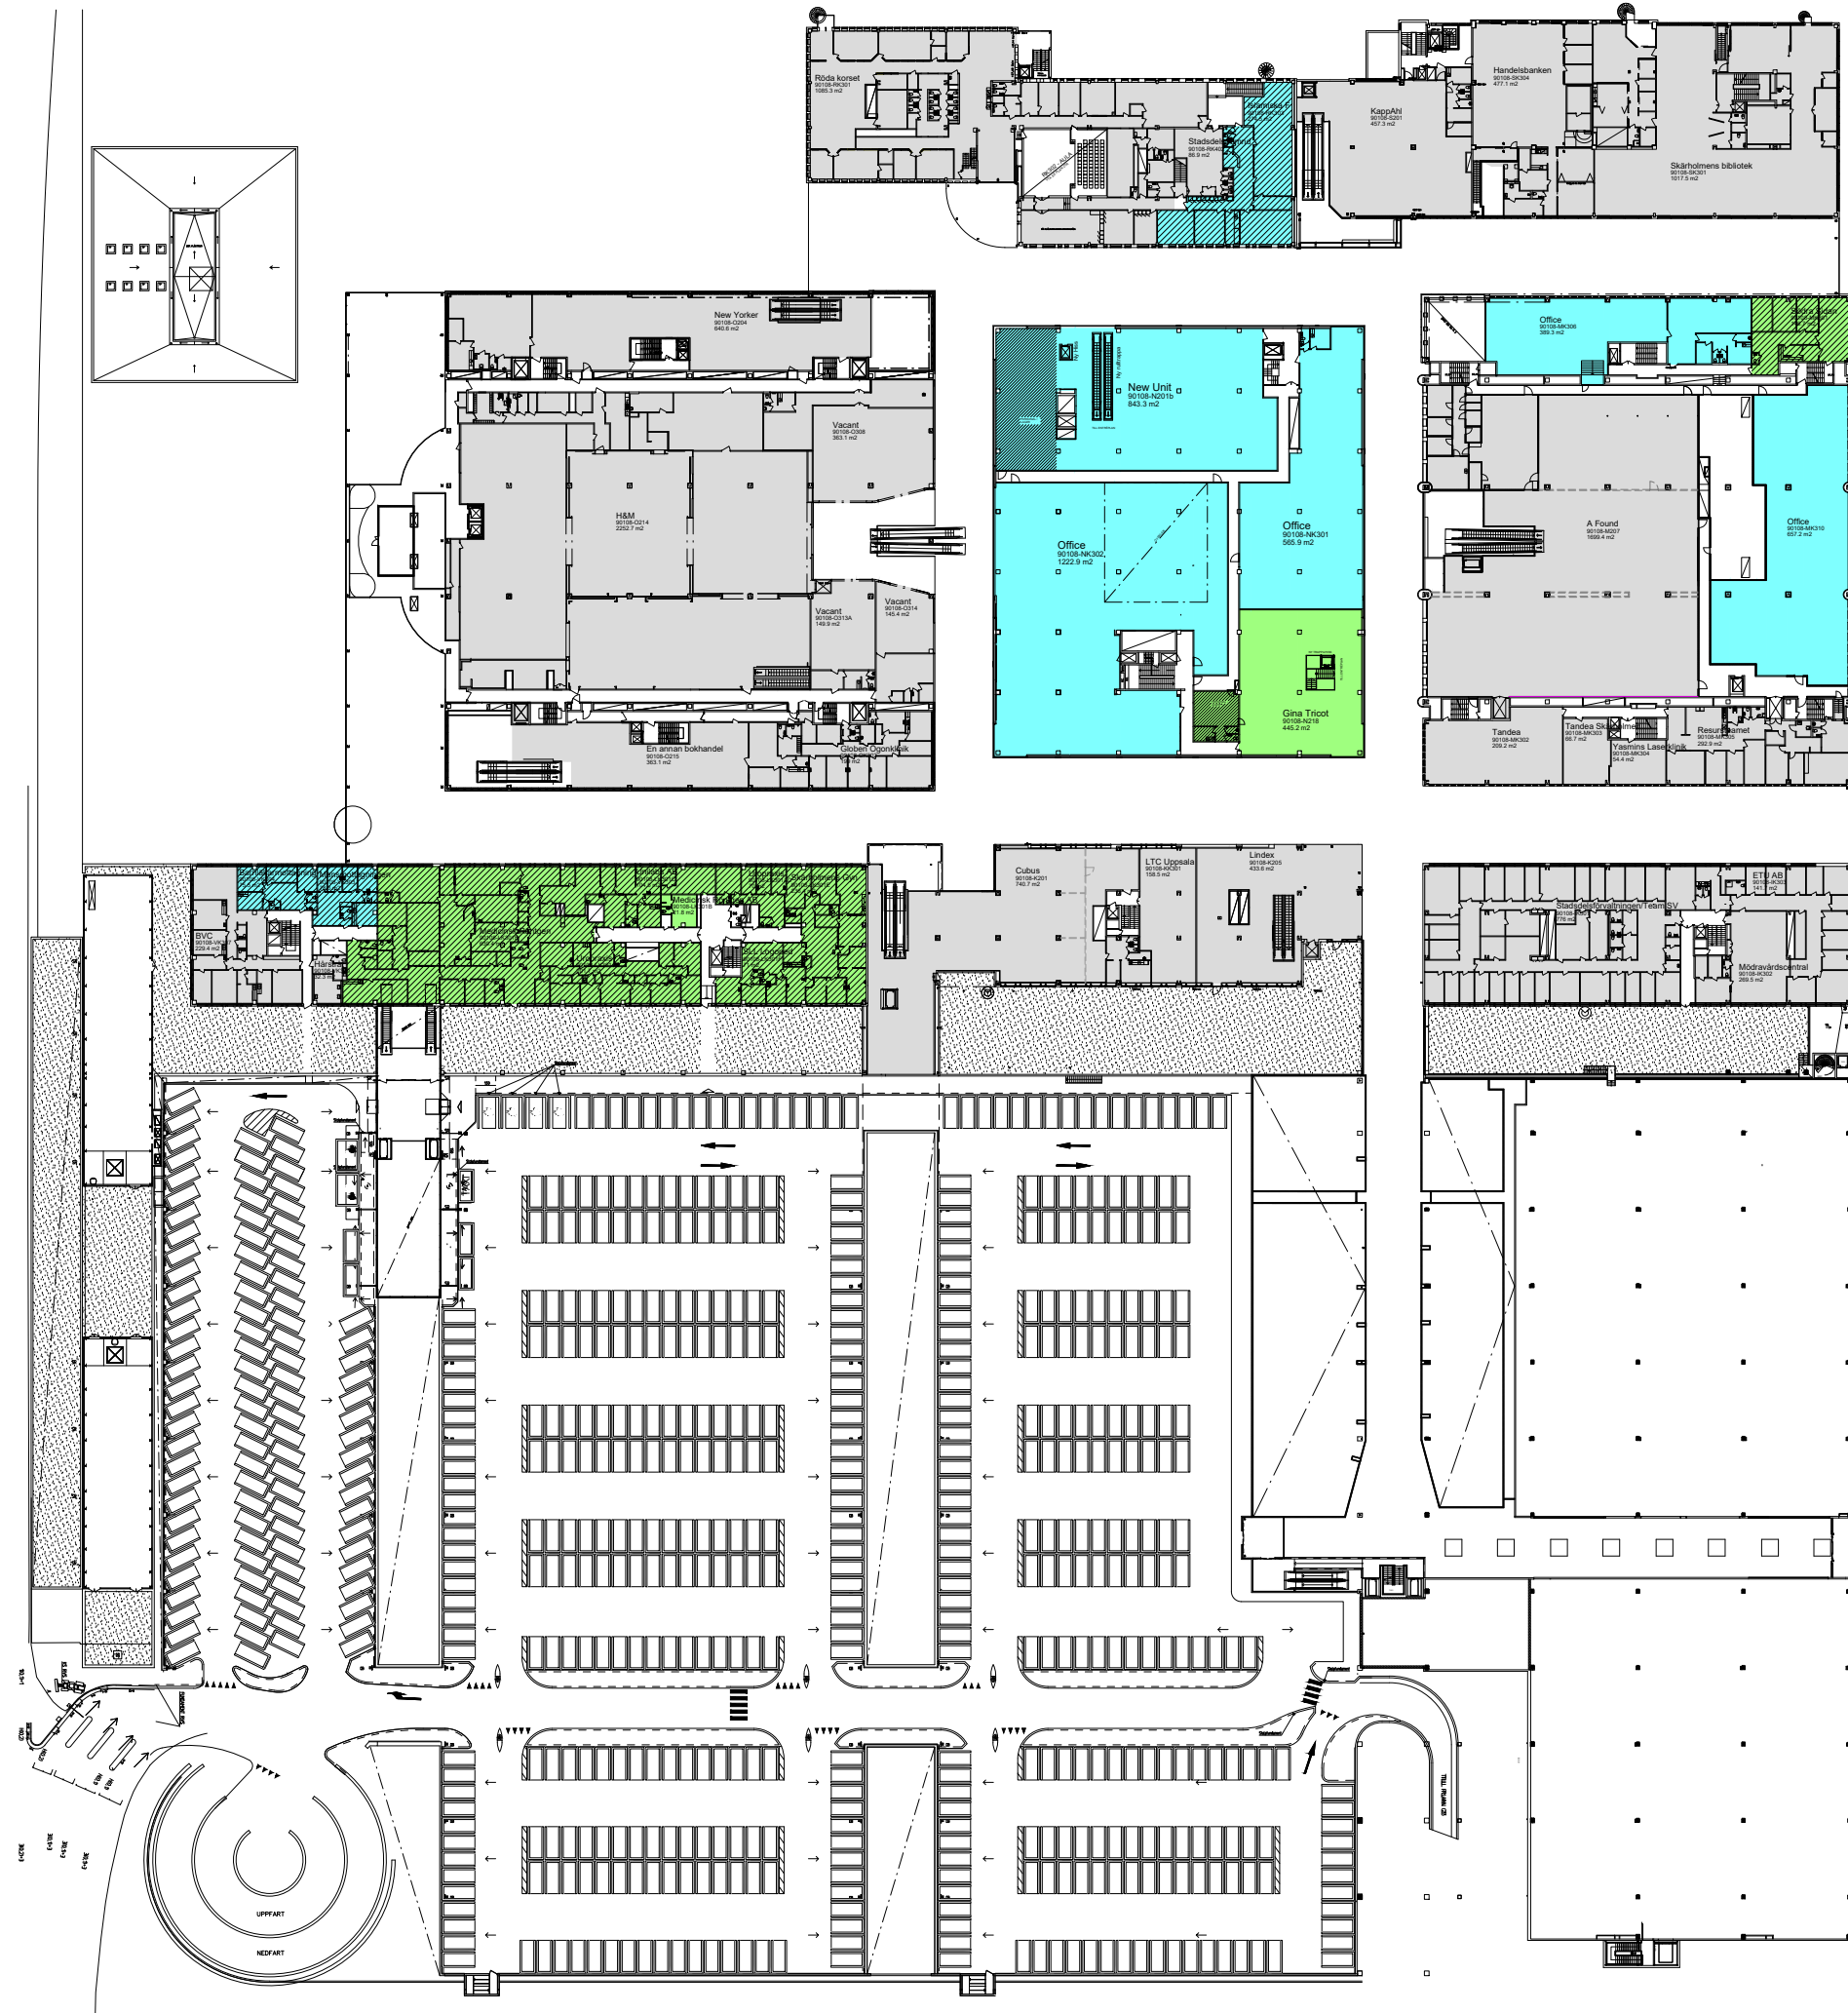

GROSVENOR



**PROJECT**  
**SKHLM**

SKÄRHOLMEN CENTRUM  
FIRST FLOOR (03)

Date 18.11.07 Scale 1:1100@A3

Grindsgatan 31  
118 57 Stockholm  
tel +46 (0)8 55 66 70 60  
fax +46 (0)8 55 66 70 61



www.wak.se WAK ARKITEKTER AB